


UYGULAMA SINIR KROKİSİ

İLİ : ÇORUM
İLÇESİ : SUNGURLU
KÖY : ŞEKERPINAR
PAFTA : 11
ADA : 92 Ada

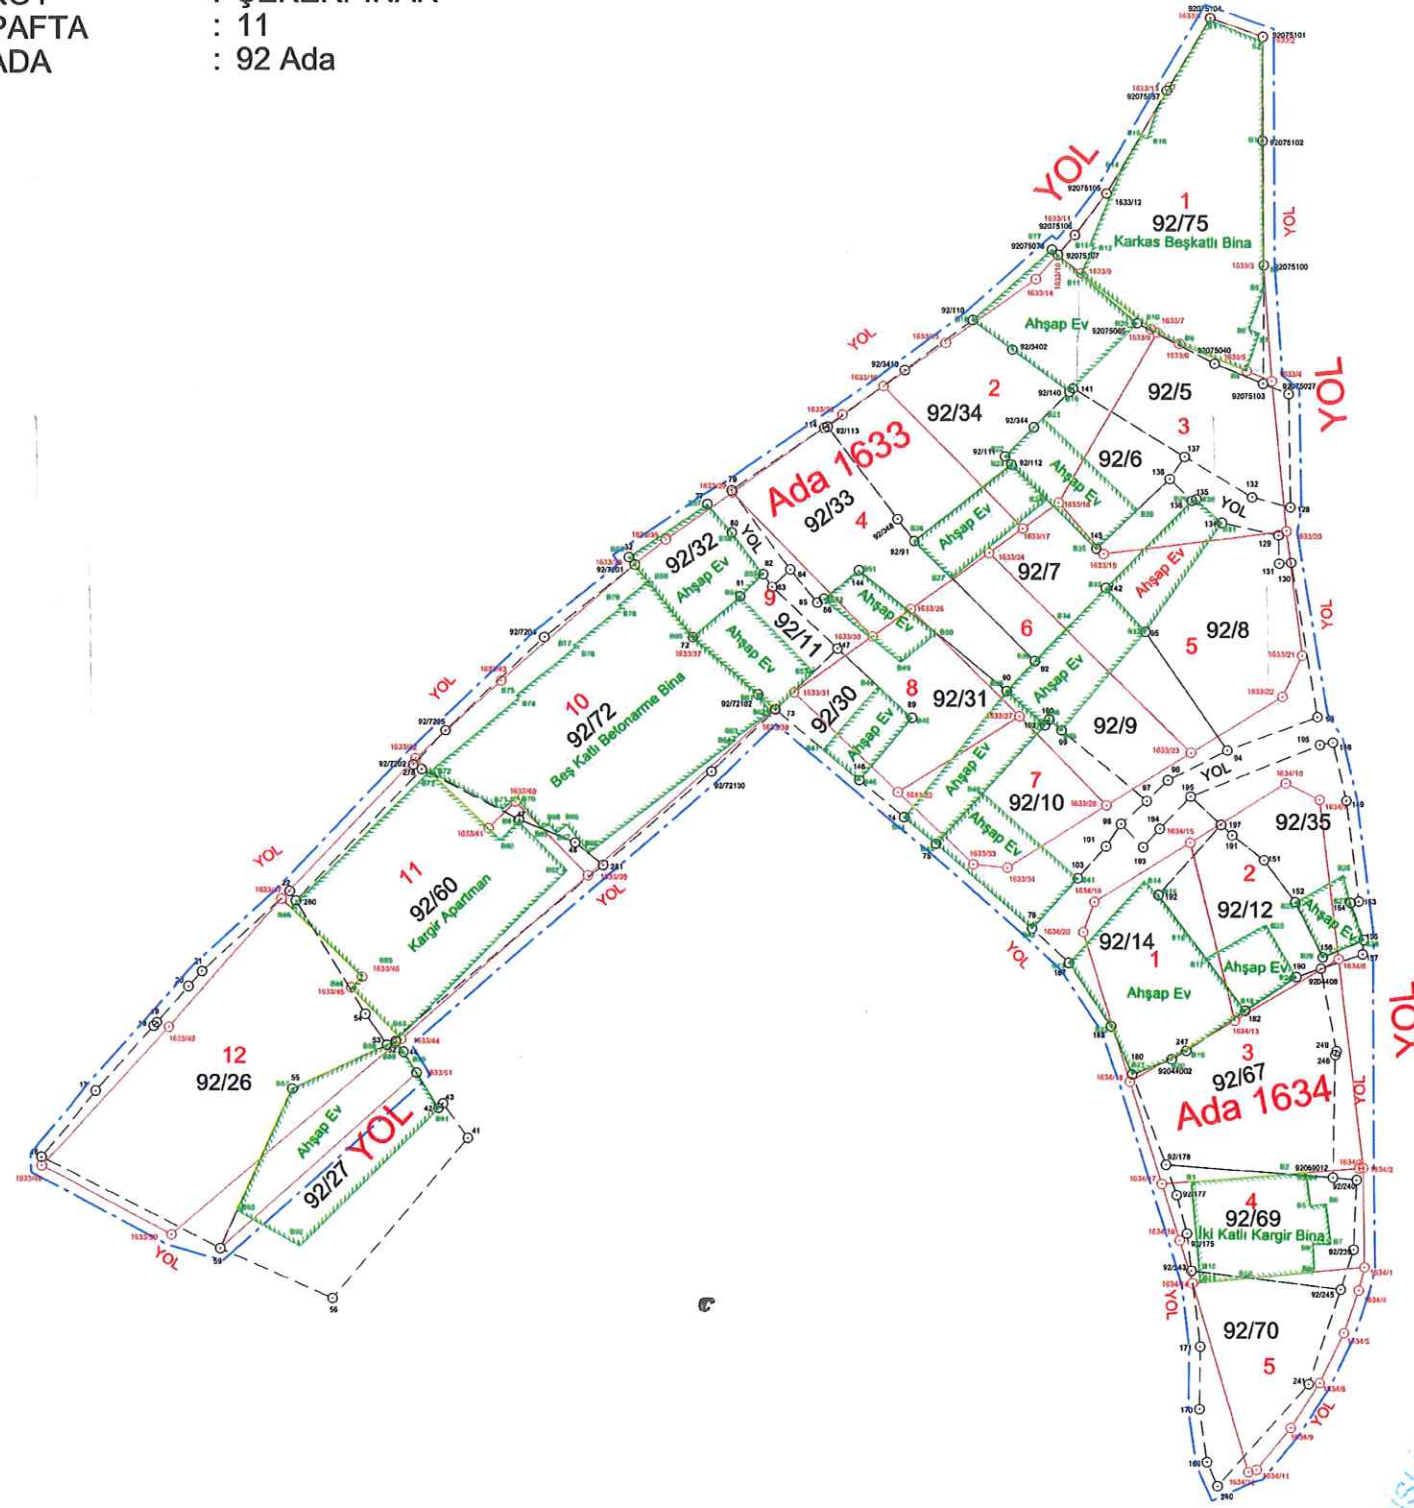

Mevzi Koordinat Sistemi

NoktaNo	Y	X	NoktaNo	Y	X
16	30779.630	29580.530	17	30784.660	29586.700
18	30790.100	29592.740	19	30790.390	29593.060
20	30793.400	29596.400	21	30794.660	29597.800
59	30796.320	29572.070	73	30848.330	29622.110
79	30844.200	29642.480	92/3410	30860.460	29653.650
92/7201	30835.200	29635.580	92/7204	30826.750	29628.850
92/72100	30842.270	29616.350	93	30898.930	29621.370
128	30896.450	29640.870	130	30896.500	29635.720
148	30900.380	29619.000	149	30901.620	29613.590
153	30902.750	29604.230	157	30903.080	29599.320
169	30888.390	29552.190	170	30887.710	29557.100
171	30887.790	29562.900	240	30889.370	29549.950
281	30832.210	29607.650	1633/1	30889.110	29686.370
1633/2	30894.070	29684.620	1633/3	30894.070	29663.370
1633/4	30894.790	29652.600	1633/10	30874.810	29684.380
1633/11	30876.430	29666.210	1633/12	30879.420	29670.060
1633/16	30858.490	29652.160	1633/20	30896.080	29638.660
1633/25	30854.670	29649.520	1633/42	30814.590	29617.590
1633/44	30813.190	29591.500	1633/47	30802.100	29604.540
1633/49	30779.650	29579.740	1633/50	30791.740	29573.350
1633/51	30814.630	29588.370	1634/1	30903.200	29570.270
1634/2	30903.110	29579.490	1634/4	30902.650	29568.120
1634/5	30901.250	29564.170	1634/8	30898.970	29559.530
1634/9	30896.230	29555.360	1634/11	30893.040	29551.460
1634/12	30892.270	29551.250	1634/14	30887.120	29568.790
1634/16	30885.950	29572.770	1634/17	30884.320	29578.020
1634/18	30881.370	29587.520	92075027	30896.320	29651.390
92075057	30885.080	29679.610	B13	30875.680	29598.560
B17	30874.290	29664.840	B18	30866.800	29658.300
B22	30879.620	29592.670	B28	30903.190	29600.660
B42	30872.250	29601.760	B43	30863.250	29609.650
B44	30860.280	29612.100	B46	30856.150	29615.560
B57	30841.960	29641.190	B58	30834.650	29636.270
B89	30812.680	29591.310	B90	30813.400	29590.320

Ada	Parsel	Noktalar	HesapAlan
92	DS	16,17,18,19,20,21,1633/47,1633/42,92/7204,92/7201,B58,B57,79,1633/25,1633/16,92/3410,B18,B17,1633/10,1633/11,1633/12,92075057,1633/1,1633/2,1633/3,1633/4,92075027,128,1633/20,130,93,148,149,153,B28,157,1634/2,1634/1,1634/4,1634/5,1634/8,1634/9,1634/11,1634/12,240,169,170,171,1634/14,1634/16,1634/17,1634/18,B22,B13,B42,B43,B44,B46,73,92/72100,281,1633/44,B89,B90,1633/51,59,1633/50,1633/49	5369.00

UYGUNDUR

BELEDİYE/ÖZEL İDARE

UYGUNDUR

KADASTRO MÜDÜRLÜĞÜ

KONTROL EDEN

ONAYLAYAN

KONTROL EDEN

ADI SOYADI

TARİH

İMZA

DÜZENLEME SINIRI

KADASTRO PARSELLERİ


İMAR PARSELLERİ

DÜZENLEYEN

ADA RÖLEVE ÖLÇÜ KROKİSİ

İL : ÇORUM
İLÇESİ : SÜNGÜRLÜ
KÖY : ŞEKERPİNAR
PAFTA : H32-C-08-C-1-D
ADA / PARSEL : 1633/1-2-3-4-5-6-7-8-9-10

Ada	Parsel	Noktalar	HesapAlan
1633	1	1633/1, 1633/2, 1633/3, 1633/4, 1633/5, 1633/6, 1633/7, 1633/8, 1633/9, 1633/10, 1633/11, 1633/12, 1633/13	383.72
1633	2	1633/16, 1633/15, 1633/14, 1633/10, 1633/9, 1633/8, 1633/7, 1633/18, 1633/17	326.81
1633	3	1633/7, 1633/6, 1633/5, 1633/4, 1633/20, 1633/19, 1633/18	295.46
1633	4	1633/29, 1633/25, 1633/16, 1633/17, 1633/24, 1633/26, 1633/30	318.23
1633	5	1633/24, 1633/17, 1633/18, 1633/19, 1633/20, 1633/21, 1633/22, 1633/23	368.37
1633	6	1633/26, 1633/24, 1633/23, 1633/28, 1633/27	232.12
1633	7	1633/32, 1633/27, 1633/28, 1633/34, 1633/33	148.00
1633	8	1633/31, 1633/30, 1633/26, 1633/27, 1633/32	180.52
1633	9	1633/36, 1633/35, 1633/29, 1633/30, 1633/31, 1633/38, 1633/37	218.28
1633	10	1633/42, 1633/43, 1633/36, 1633/37, 1633/39, 1633/39, 1633/40, 1633/41	467.31
1633	11	1633/47, 1633/42, 1633/41, 1633/40, 1633/39, 1633/44, 1633/45, 1633/46	370.98
1633	12	1633/49, 1633/48, 1633/47, 1633/46, 1633/45, 1633/44, 1633/50	463.53

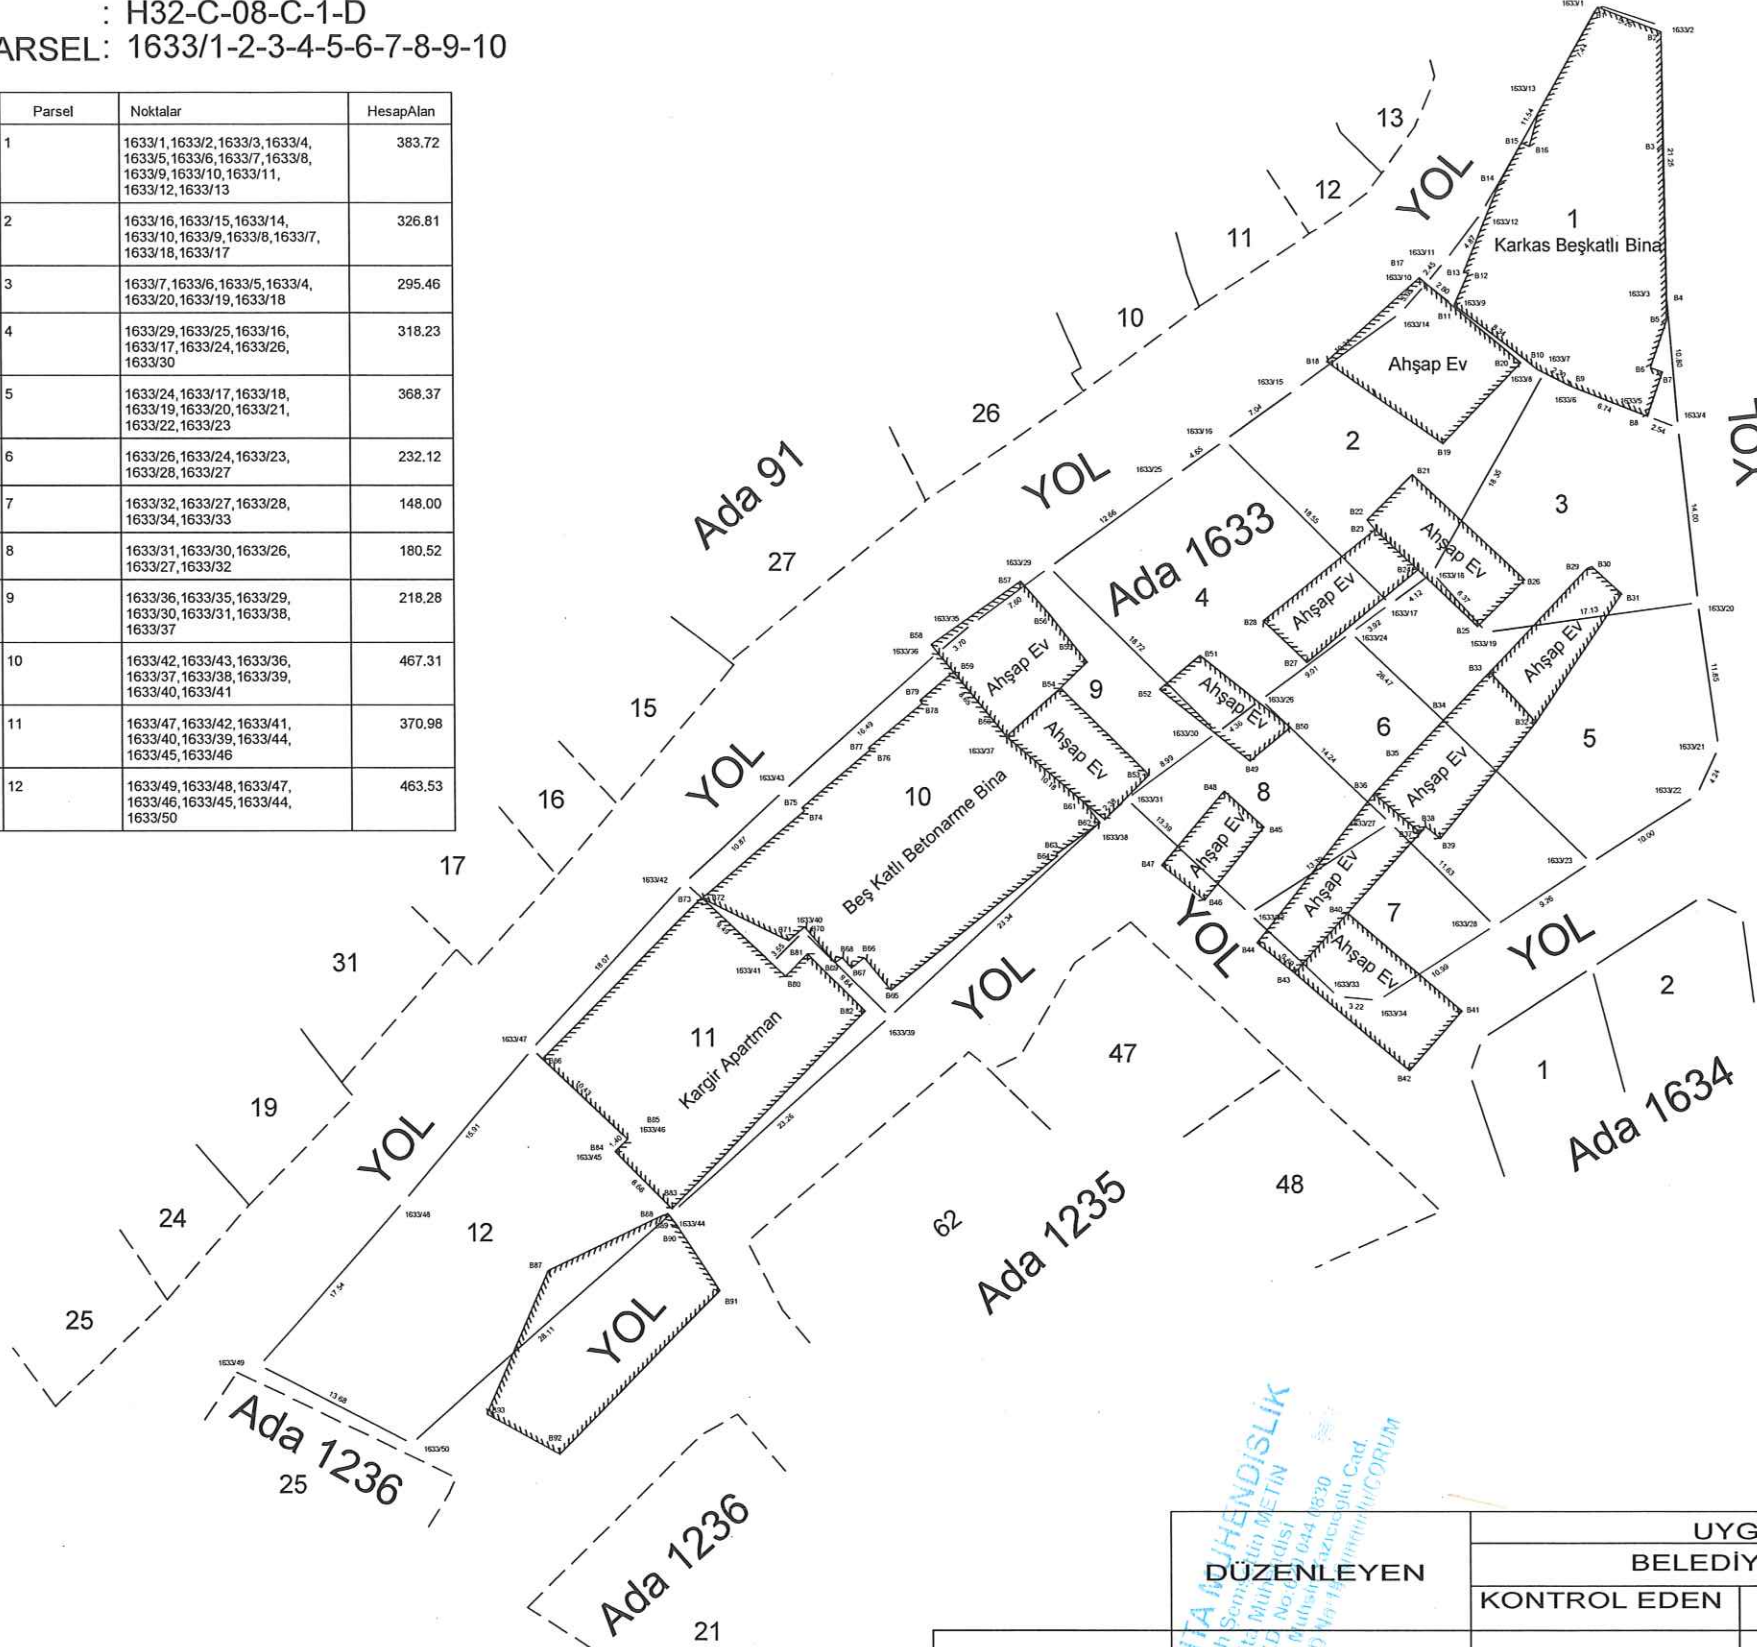

ITRF-96 33-3 PARSEL KOORDİNAT ÖZET CETVELİ

Nokta No	Y	X	MK
1633/1	617621.910	4448907.550	0.21
1633/2	617626.890	4448905.880	0.21
1633/3	617627.220	4448884.630	0.21
1633/4	617628.110	4448873.870	0.21
1633/5	617625.740	4448874.790	0.21
1633/6	617619.450	4448877.210	0.21
1633/7	617617.400	4448878.250	0.21
1633/8	617616.800	4448878.500	0.21
1633/9	617610.180	4448883.640	0.21
1633/10	617607.950	4448885.340	0.21
1633/11	617609.540	4448887.200	0.21
1633/12	617612.470	4448891.090	0.21
1633/13	617618.240	4448901.080	0.21
1633/14	617605.960	4448883.030	0.21
1633/15	617597.540	4448876.980	0.21
1633/16	617591.820	4448872.870	0.21
1633/17	617605.030	4448859.850	0.21
1633/18	617608.350	4448862.290	0.21
1633/19	617612.650	4448857.590	0.21
1633/20	617629.620	4448859.950	0.21
1633/21	617631.230	4448848.410	0.21
1633/22	617629.450	4448844.580	0.21
1633/23	617620.990	4448839.230	0.21
1633/24	617601.870	4448857.530	0.21
1633/25	617588.040	4448870.170	0.21
1633/26	617594.610	4448852.200	0.21
1633/27	617604.930	4448842.390	0.21
1633/28	617613.200	4448834.220	0.21
1633/29	617577.780	4448862.760	0.21
1633/30	617591.100	4448849.610	0.21
1633/31	617583.850	4448844.290	0.21
1633/32	617593.650	4448835.170	0.21
1633/33	617600.740	4448828.570	0.21
1633/34	617603.950	4448828.980	0.21
1633/35	617571.620	4448859.310	0.21
1633/36	617568.760	4448855.960	0.21
1633/37	617574.250	4448849.270	0.21
1633/38	617582.050	4448842.730	0.21
1633/39	617564.830	4448826.980	0.21
1633/40	617557.970	4448833.750	0.21
1633/41	617555.470	4448831.230	0.21
1633/42	617548.460	4448837.620	0.21
1633/43	617556.480	4448844.960	0.21
1633/44	617547.460	4448811.510	0.21
1633/45	617542.760	4448816.230	0.21
1633/46	617543.760	4448817.210	0.21
1633/47	617536.170	4448824.370	0.21
1633/48	617525.790	4448812.310	0.21
1633/49	617514.100	4448799.230	0.21
1633/50	617526.290	4448793.020	0.21

ITRF-96 33-3 YAPI KOORDİNAT ÖZET CETVELİ

Nokta No	Y	X	MK	Nokta No	Y	X	MK
B1	617621.850	4448907.360	B2	617626.900	4448905.410		
B3	617626.960	4448896.180	B4	617627.220	4448884.630		
B5	617627.240	4448882.290	B6	617625.970	4448878.650		
B7	617626.910	4448878.320	B8	617625.740	4448874.790		
B9	617619.450	4448877.210	B10	617616.800	4448878.500		
B11	617610.180	4448883.640	B12	617611.360	4448886.180		
B13	617610.960	4448886.230	B14	617613.360	4448893.420		
B15	617615.640	4448896.530	B16	617616.250	4448896.250		
B17	617607.420	4448895.790	B18	617600.030	4448879.140		
B19	617605.240	4448897.610	B20	617615.480	4448873.050		
B21	617606.790	4448897.120	B22	617603.230	4448866.520		
B23	617603.850	4448895.770	B24	617607.200	4448862.580		
B25	617611.950	4448898.060	B26	617616.750	4448891.760		
B27	617598.340	4448895.170	B28	617594.850	4448898.510		
B29	617620.770	4448862.650	B30	617621.170	4448862.800		
B31	617623.570	4448866.630	B32	617616.610	4448890.410		
B33	617612.890	4448854.410	B34	617609.780	4448891.170		
B35	617606.310	4448847.540	B36	617603.660	4448844.720		
B37	617607.330	4448841.600	B38	617607.710	4448842.110		
B39	617608.880	4448841.150	B40	617601.550	4448835.200		
B41	617610.570	4448827.400	B42	617606.360	4448822.580		
B43	617597.240	4448830.430	B44	617594.230	4448832.840		
B45	617594.830	4448842.080	B46	617590.050	4448836.230		
B47	617586.530	4448839.010	B48	617591.670	4448844.950		
B49	617593.740	4448847.310	B50	617586.980	4448850.010		
B51	617589.760	4448855.720	B52	617586.530	4448853.020		
B53	617585.670	4448846.220	B54	617578.630	4448856.610		
B55	617580.800	4448855.220	B56	617577.740	4448859.060		
B57	617575.460	4448861.640	B58	617568.230	4448856.610		
B59	617570.010	4448854.440	B60	617574.250	4448849.270		
B61	617560.410	4448844.050	B62	617561.720	4448842.410		
B63	617578.230	4448839.890	B64	617578.340	4448839.750		
B65	617564.900	4448829.060	B66	617562.800	4448831.660		
B67	617561.800	4448831.850	B68	617561.050	4448831.670		
B69	617560.480	4448831.270	B70	617558.060	4448834.110		
B71	617556.760	4448833.010	B72	617549.820	4448836.380		
B73	617549.750	4448836.420	B74	617558.120	4448843.390		
B75	617557.910	4448843.630	B76	617563.350	4448848.200		
B77	617563.210	4448848.360	B78	617567.510	4448851.520		
B79	617567.320	4448852.150	B80	617566.540	4448850.180		
B81	617558.300	4448831.960	B82	617562.880	4448827.420		
B83	617547.300	4448811.670	B84	617542.760	4448816.230		
B85	617543.760	4448817.210	B86	617537.000	4448823.580		
B87	617537.380	4448806.760	B88	617546.160	4448810.970		
B89	617546.960	4448811.310	B90	617547.690	4448810.330		
B91	617551.060	4448805.160	B92	617538.220	4448792.160		
B93	617532.430	4448796.360					

ADI SOYADI	TARİH	İMZA	UYGUNDUR		UYGUNDUR
			BELEDİYE/ÖZEL İDARE		KADASTRO MÜDÜRLÜĞÜ
			KONTROL EDEN	ONAYLAYAN	KONTROL EDEN

ADA RÖLEVE ÖLÇÜ KROKİSİ


İLİ : ÇORUM
İLÇESİ : SUNGURLU
KÖY : ŞEKERPINAR
PAFTA : H32-C-08-C-1-D
ADA / PARSEL : 1634/1-2-3-4-5

ITRF-96 33/3 YAPI KOORDİNAT LİSTESİ

Nokta No	Y	X	MK
B1	617621.520	4448799.380	
B2	617630.450	4448800.220	
B3	617632.210	4448800.390	
B4	617632.250	4448800.110	
B5	617632.630	4448797.320	
B6	617634.130	4448797.520	
B7	617634.590	4448793.840	
B8	617632.940	4448793.780	
B9	617633.110	4448791.180	
B10	617626.970	4448790.520	
B11	617622.460	4448790.040	
B12	617622.370	4448791.020	
B13	617609.840	4448819.540	
B14	617616.810	4448827.270	
B15	617618.140	4448825.970	
B16	617620.820	4448822.480	
B17	617622.590	4448820.170	
B18	617626.300	4448815.340	
B19	617620.890	4448811.540	
B20	617619.550	4448810.730	
B21	617615.890	4448809.280	
B22	617613.870	4448813.710	
B23	617628.190	4448823.390	
B24	617631.040	4448818.530	
B25	617630.840	4448825.480	
B26	617635.370	4448828.100	
B27	617636.050	4448825.490	
B28	617637.320	4448822.060	
B29	617633.510	4448820.390	

ITRF-96 33/3 PARSEL KOORDİNAT LİSTESİ

NoktaNo	Y	X	Mk*
1634/1	617637.800	4448791.680	0.21
1634/2	617637.560	4448800.890	0.21
1634/3	617637.200	4448800.860	0.21
1634/4	617637.280	4448789.520	0.21
1634/5	617635.940	4448785.540	0.21
1634/6	617635.010	4448820.260	0.21
1634/7	617633.050	4448835.040	0.21
1634/8	617633.730	4448780.870	0.21
1634/9	617631.060	4448776.660	0.21
1634/10	617629.860	4448836.510	0.21
1634/11	617627.930	4448772.710	0.21
1634/12	617627.160	4448772.490	0.21
1634/13	617625.350	4448814.430	0.21
1634/14	617621.740	4448789.950	0.21
1634/15	617621.030	4448830.870	0.21
1634/16	617620.510	4448793.910	0.21
1634/17	617618.800	4448799.130	0.21
1634/18	617615.700	4448808.590	0.21
1634/19	617612.190	4448825.230	0.21
1634/20	617611.180	4448822.400	0.21

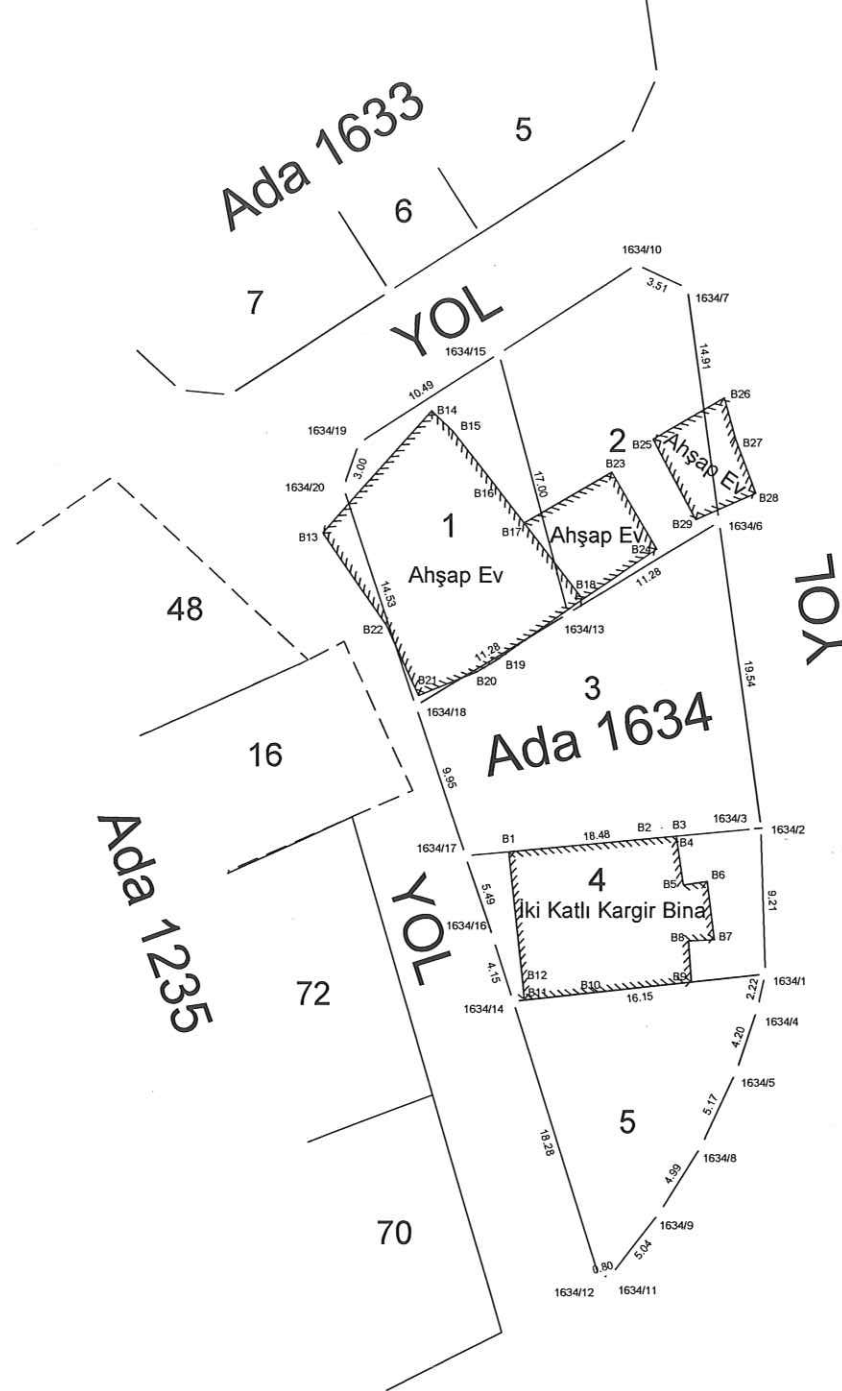


Ada	Parsel	Noktalar	HesapAlan
1634	1	1634/19, 1634/15, 1634/13, 1634/18, 1634/20	188.76
1634	2	1634/15, 1634/10, 1634/7, 1634/6, 1634/13	200.33
1634	3	1634/18, 1634/13, 1634/6, 1634/2, 1634/3, 1634/17	293.25
1634	4	1634/17, 1634/3, 1634/2, 1634/1, 1634/14, 1634/16	162.50
1634	5	1634/14, 1634/1, 1634/4, 1634/5, 1634/8, 1634/9, 1634/11, 1634/12	170.00

ADI SOYADI	TARİH	İMZA	UYGUNDUR		UYGUNDUR
			BELEDİYE/ÖZEL İDARE		KADASTRO MÜDÜRLÜĞÜ
			KONTROL EDEN	ONAYLAYAN	KONTROL EDEN

KADASTRO ALAN HESABI

İLİ : ÇORUM
İLÇESİ : SUNGURLU
KÖY : ŞEKERPİRAR
PAFTA : 11
ADA / PARSEL : 92/5-6-7-8-9-10-11-12-14-26-27-30
: 31-32-33-34-35-60-67-69-70-72-75

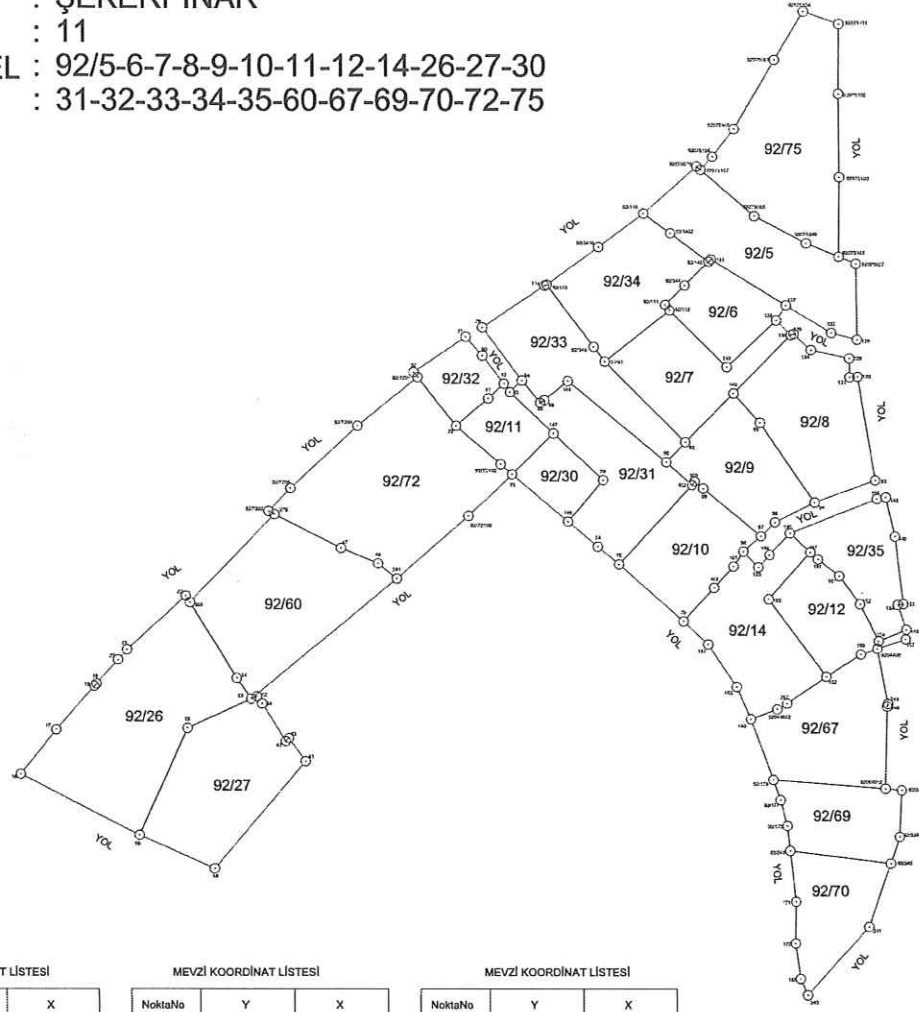

MEVZİ KOORDİNAT LİSTESİ

NoktaNo	Y	X
16	30779.630	29580.530
17	30784.660	29588.700
18	30790.100	29592.740
19	30790.390	29593.060
20	30793.400	29596.400
21	30794.660	29597.800
22	30802.840	29605.240
23	30834.650	29636.270
41	30819.450	29582.310
42	30816.690	29585.100
43	30817.110	29585.510
44	30813.400	29590.320
47	30824.380	29581.890
48	30829.590	29609.750
52	30812.680	29591.310
53	30811.880	29590.980
54	30809.870	29593.850
55	30803.040	29586.910
56	30806.740	29567.430
59	30796.320	29572.070
72	30840.560	29628.840
73	30848.330	29622.110
74	30860.280	29612.100
75	30883.250	29609.650
76	30872.250	29601.760
77	30841.960	29641.190
79	30844.200	29642.480
80	30844.200	29638.570
81	30845.000	29632.640
82	30847.200	29634.690
83	30848.050	29633.510
84	30849.740	29635.120
85	30852.280	29632.040
86	30852.890	29632.400
89	30851.020	29621.330
90	30859.890	29623.830
92	30872.580	29626.610
92/91	30861.300	29637.760
92/110	30866.800	29658.300
92/111	30869.800	29645.840
92/112	30870.410	29644.880
92/113	30853.280	29648.390
92/140	30875.900	29651.630
92/175	30866.510	29573.410
92/177	30885.680	29576.980
92/178	30884.690	29579.800
92/239	30902.170	29571.920
92/240	30902.480	29578.380
92/243	30887.000	29560.950
92/245	30900.950	29568.210
92/344	30872.550	29648.340
92/348	30859.760	29639.800
92/3402	30870.530	29655.570
92/3410	30860.460	29653.650
92/7201	30835.200	29635.580
92/7202	30814.360	29617.000
92/7204	30826.750	29628.600
92/7205	30817.420	29620.180
92/72100	30842.270	29618.350

MEVZİ KOORDİNAT LİSTESİ

NoktaNo	Y	X
92/72102	30846.700	29623.520
93	30888.930	29621.370
94	30890.480	29618.280
95	30882.930	29629.320
96	30884.990	29615.510
97	30883.020	29613.590
98	30880.590	29611.450
99	30875.050	29620.180
100	30873.900	29621.160
101	30879.220	29609.370
102	30873.510	29620.660
103	30876.530	29606.410
114	30852.950	29648.280
128	30896.450	29640.870
129	30895.350	29638.260
130	30896.500	29635.720
131	30895.400	29635.650
132	30892.900	29641.800
134	30890.040	29639.430
135	30887.680	29641.640
136	30887.260	29641.490
137	30886.510	29645.580
138	30885.240	29643.520
141	30876.230	29651.960
142	30879.270	29633.380
144	30856.170	29635.050
145	30878.390	29637.040
146	30856.150	29615.680
147	30854.150	29627.780
148	30900.360	29619.000
149	30901.820	29613.590
151	30893.910	29608.080
152	30896.770	29604.180
153	30902.750	29604.230
154	30901.980	29604.110
155	30903.190	29600.660
156	30899.350	29599.050
157	30903.080	29599.320
169	30888.390	29552.190
170	30887.710	29557.100
171	30887.790	29562.900
180	30881.570	29588.210
182	30892.070	29594.110
183	30879.620	29592.670
187	30875.680	29598.560
190	30896.860	29597.220
191	30890.920	29610.400
192	30884.080	29604.860
193	30882.660	29609.280
194	30884.220	29611.000
195	30887.070	29614.000
196	30899.150	29618.790
197	30889.880	29611.370
240	30889.370	29549.950
241	30897.920	29559.420
246	30900.500	29590.000
247	30886.600	29590.390
249	30900.610	29590.350
278	30815.170	29616.580

MEVZİ KOORDİNAT LİSTESİ

NoktaNo	Y	X
280	30803.420	29604.360
281	30832.210	29607.650
9204408	30889.180	29598.000
92044002	30885.250	29589.600
92069012	30900.250	29578.600
92075027	30896.320	29651.390
92075040	30889.420	29654.220
92075057	30885.080	29679.610
92075065	30882.240	29657.980
92075078	30874.290	29664.840
92075101	30894.070	29663.370
92075102	30894.070	29664.600
92075103	30893.960	29652.360
92075104	30888.140	29686.340
92075105	30879.450	29670.030
92075106	30876.460	29666.180
92075107	30874.850	29664.360

Ada	Parsel	Noktalar	TapuAlan	Düzeltilme	HesapAlan
92	5	92/110,92/7078,92/75107,92/75065,92/75040,92/75102,92/75027,128,132,137,141,92/140,92/3402	281.07	-3.61	277.46
TOPLAM			281.07	-3.61	277.46
Tapu Alanı Hesaplanan			277.46		
FARK			-3.61		
TECVİZ			4.98		

Ada	Parsel	Noktalar	TapuAlan	Düzeltilme	HesapAlan
92	6	92/111,92/944,92/140,141,137,138,145,92/112	129.69	-1.11	128.58
TOPLAM			129.69	-1.11	128.58
Tapu Alanı Hesaplanan			129.69		
FARK			-1.11		
TECVİZ			3.35		

Ada	Parsel	Noktalar	TapuAlan	Düzeltilme	HesapAlan
92	7	92/91,92/112,145,138,136,142,92	206.05	-3.70	202.35
TOPLAM			206.05	-3.70	202.35
Tapu Alanı Hesaplanan			206.05		
FARK			-3.70		
TECVİZ			4.23		

Ada	Parsel	Noktalar	TapuAlan	Düzeltilme	HesapAlan
92	8	142,136,135,134,129,131,130,93,94,95	265.07	+1.85	266.92
TOPLAM			265.07	+1.85	266.92
Tapu Alanı Hesaplanan			265.07		
FARK			+1.85		
TECVİZ			4.81		

Ada	Parsel	Noktalar	TapuAlan	Düzeltilme	HesapAlan
92	9	90,92,142,95,94,96,97,99,100,102	195.38	-0.92	194.46
TOPLAM			195.38	-0.92	194.46
Tapu Alanı Hesaplanan			195.38		
FARK			-0.92		
TECVİZ			4.12		

Ada	Parsel	Noktalar	TapuAlan	Düzeltilme	HesapAlan
92	10	75,102,100,99,97,98,101,103,76	190.05	-2.78	187.29
TOPLAM			190.05	-2.78	187.29
Tapu Alanı Hesaplanan			190.05		
FARK			-2.78		
TECVİZ			4.06		

Ada	Parsel	Noktalar	TapuAlan	Düzeltilme	HesapAlan
92	11	72,81,82,83,147,73,92/72102	84.35	-0.99	83.36
TOPLAM			84.35	-0.99	83.36
Tapu Alanı Hesaplanan			84.35		
FARK			-0.99		
TECVİZ			2.70		

Ada	Parsel	Noktalar	TapuAlan	Düzeltilme	HesapAlan
92	12	182,192,187,191,151,152,156,155,157,92/4408,190	146.04	-3.21	142.83
TOPLAM			146.04	-3.21	142.83
Tapu Alanı Hesaplanan			146.04		
FARK			-3.21		
TECVİZ			3.59		

Ada	Parsel	Noktalar	TapuAlan	Düzeltilme	HesapAlan
92	14	78,103,101,96,193,194,195,187,192,182,247,92/44002,180,183,187	246.06	-3.63	242.43
TOPLAM			246.06	-3.63	242.43
Tapu Alanı Hesaplanan			246.06		
FARK			-3.63		
TECVİZ			4.63		

Ada	Parsel	Noktalar	TapuAlan	Düzeltilme	HesapAlan
92	26	16,17,18,19,20,21,22,280,54,53,55,59	463.06	+2.33	465.39
TOPLAM			463.06	+2.33	465.39
Tapu Alanı Hesaplanan			463.06		
FARK			+2.33		
TECVİZ			6.39		

Ada	Parsel	Noktalar	TapuAlan	Düzeltilme	HesapAlan
92	27	59,55,53,52,44,42,41,41,58	296.83	+4.27	301.10
TOPLAM			296.83	+4.27	301.10
Tapu Alanı Hesaplanan			296.83		
FARK			+4.27		
TECVİZ			5.10		

Ada	Parsel	Noktalar	TapuAlan	Düzeltilme	HesapAlan
92	30	73,147,89,146	78.02	-1.26	76.76
TOPLAM			78.02	-1.26	76.76
Tapu Alanı Hesaplanan			78.02		
FARK			-1.26		
TECVİZ			2.59		

Ada	Parsel	Noktalar	TapuAlan	Düzeltilme	HesapAlan
92	31	83,84,85,86,144,90,102,75,74,146,89,147	248.39	-1.10	247.29
TOPLAM			248.39	-1.10	247.29
Tapu Alanı Hesaplanan			248.39		
FARK			-1.10		
TECVİZ			4.69		

Ada	Parsel	Noktalar	TapuAlan	Düzeltilme	HesapAlan
92	32	32,77,80,82,81,72,92/7201	80.35	-0.96	79.39
TOPLAM			80.35	-0.96	79.39
Tapu Alanı Hesaplanan			80.35		
FARK			-0.96		
TECVİZ			2.63		

Ada	Parsel	Noktalar	TapuAlan	Düzeltilme	HesapAlan
92	33	78,114,92/113,92/348,92/91,92,90,144,96,85,84	219.25	+0.00	219.25